



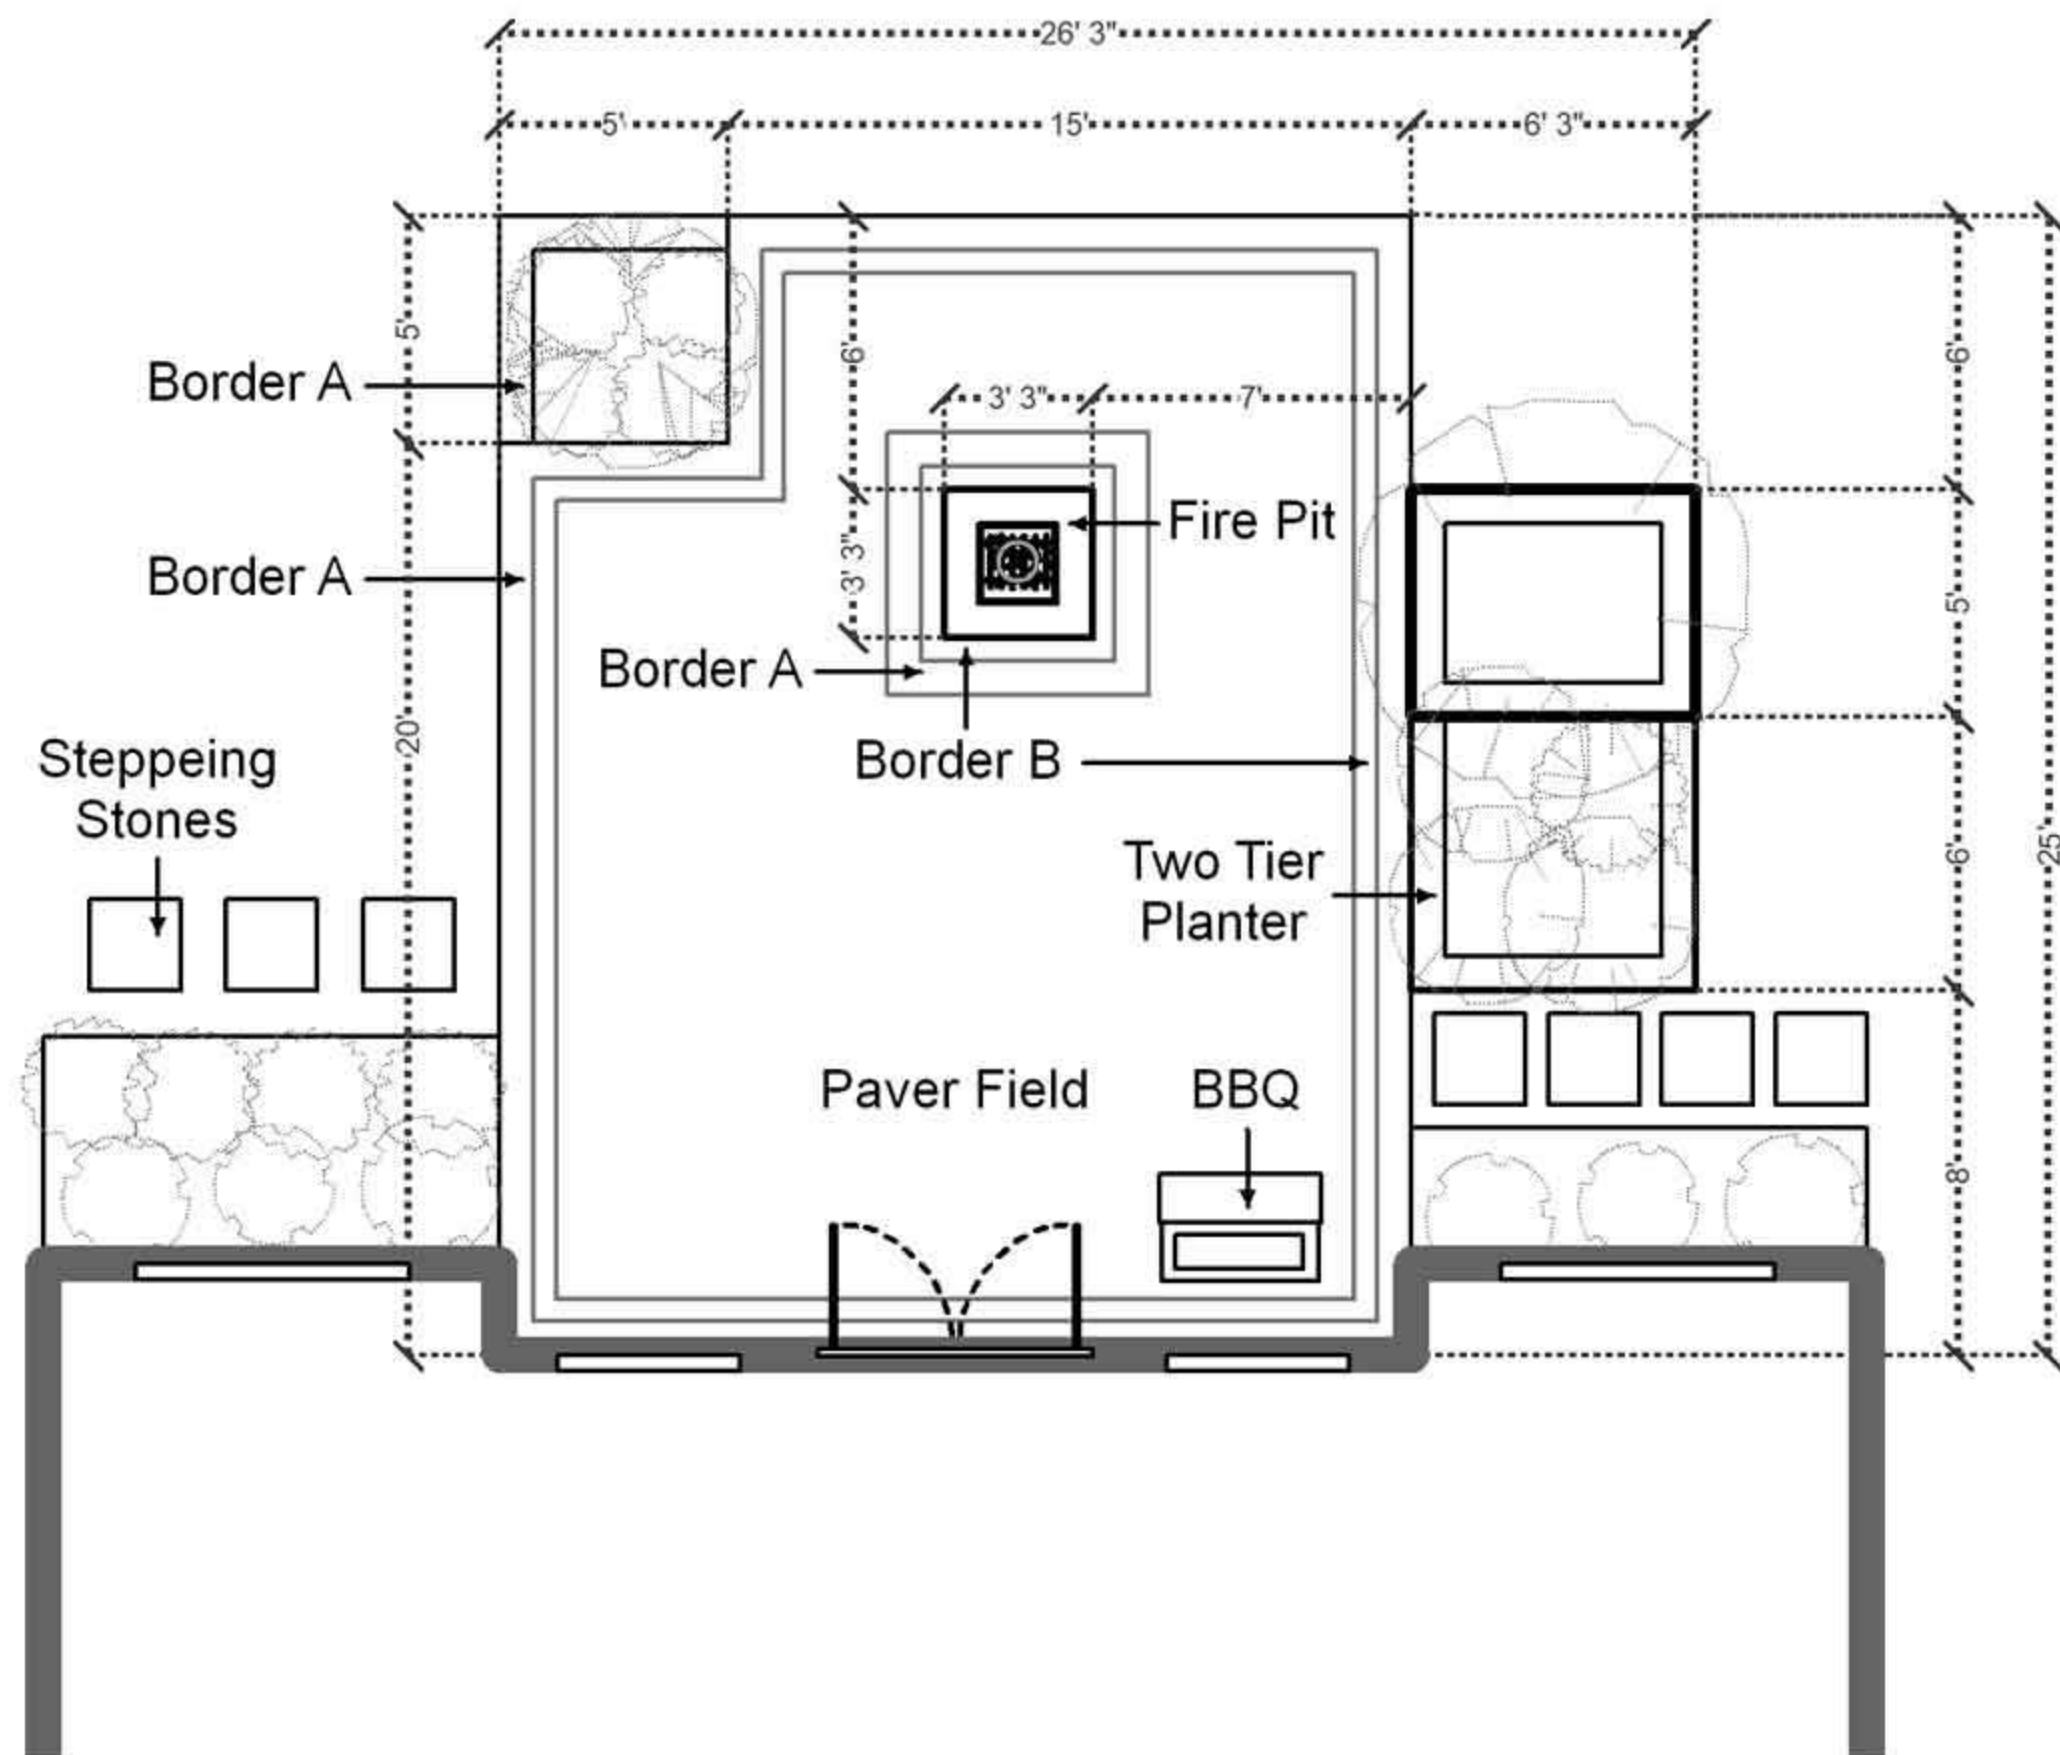

Nicolock Design Kit #3
Scale: 1/8" = 1'

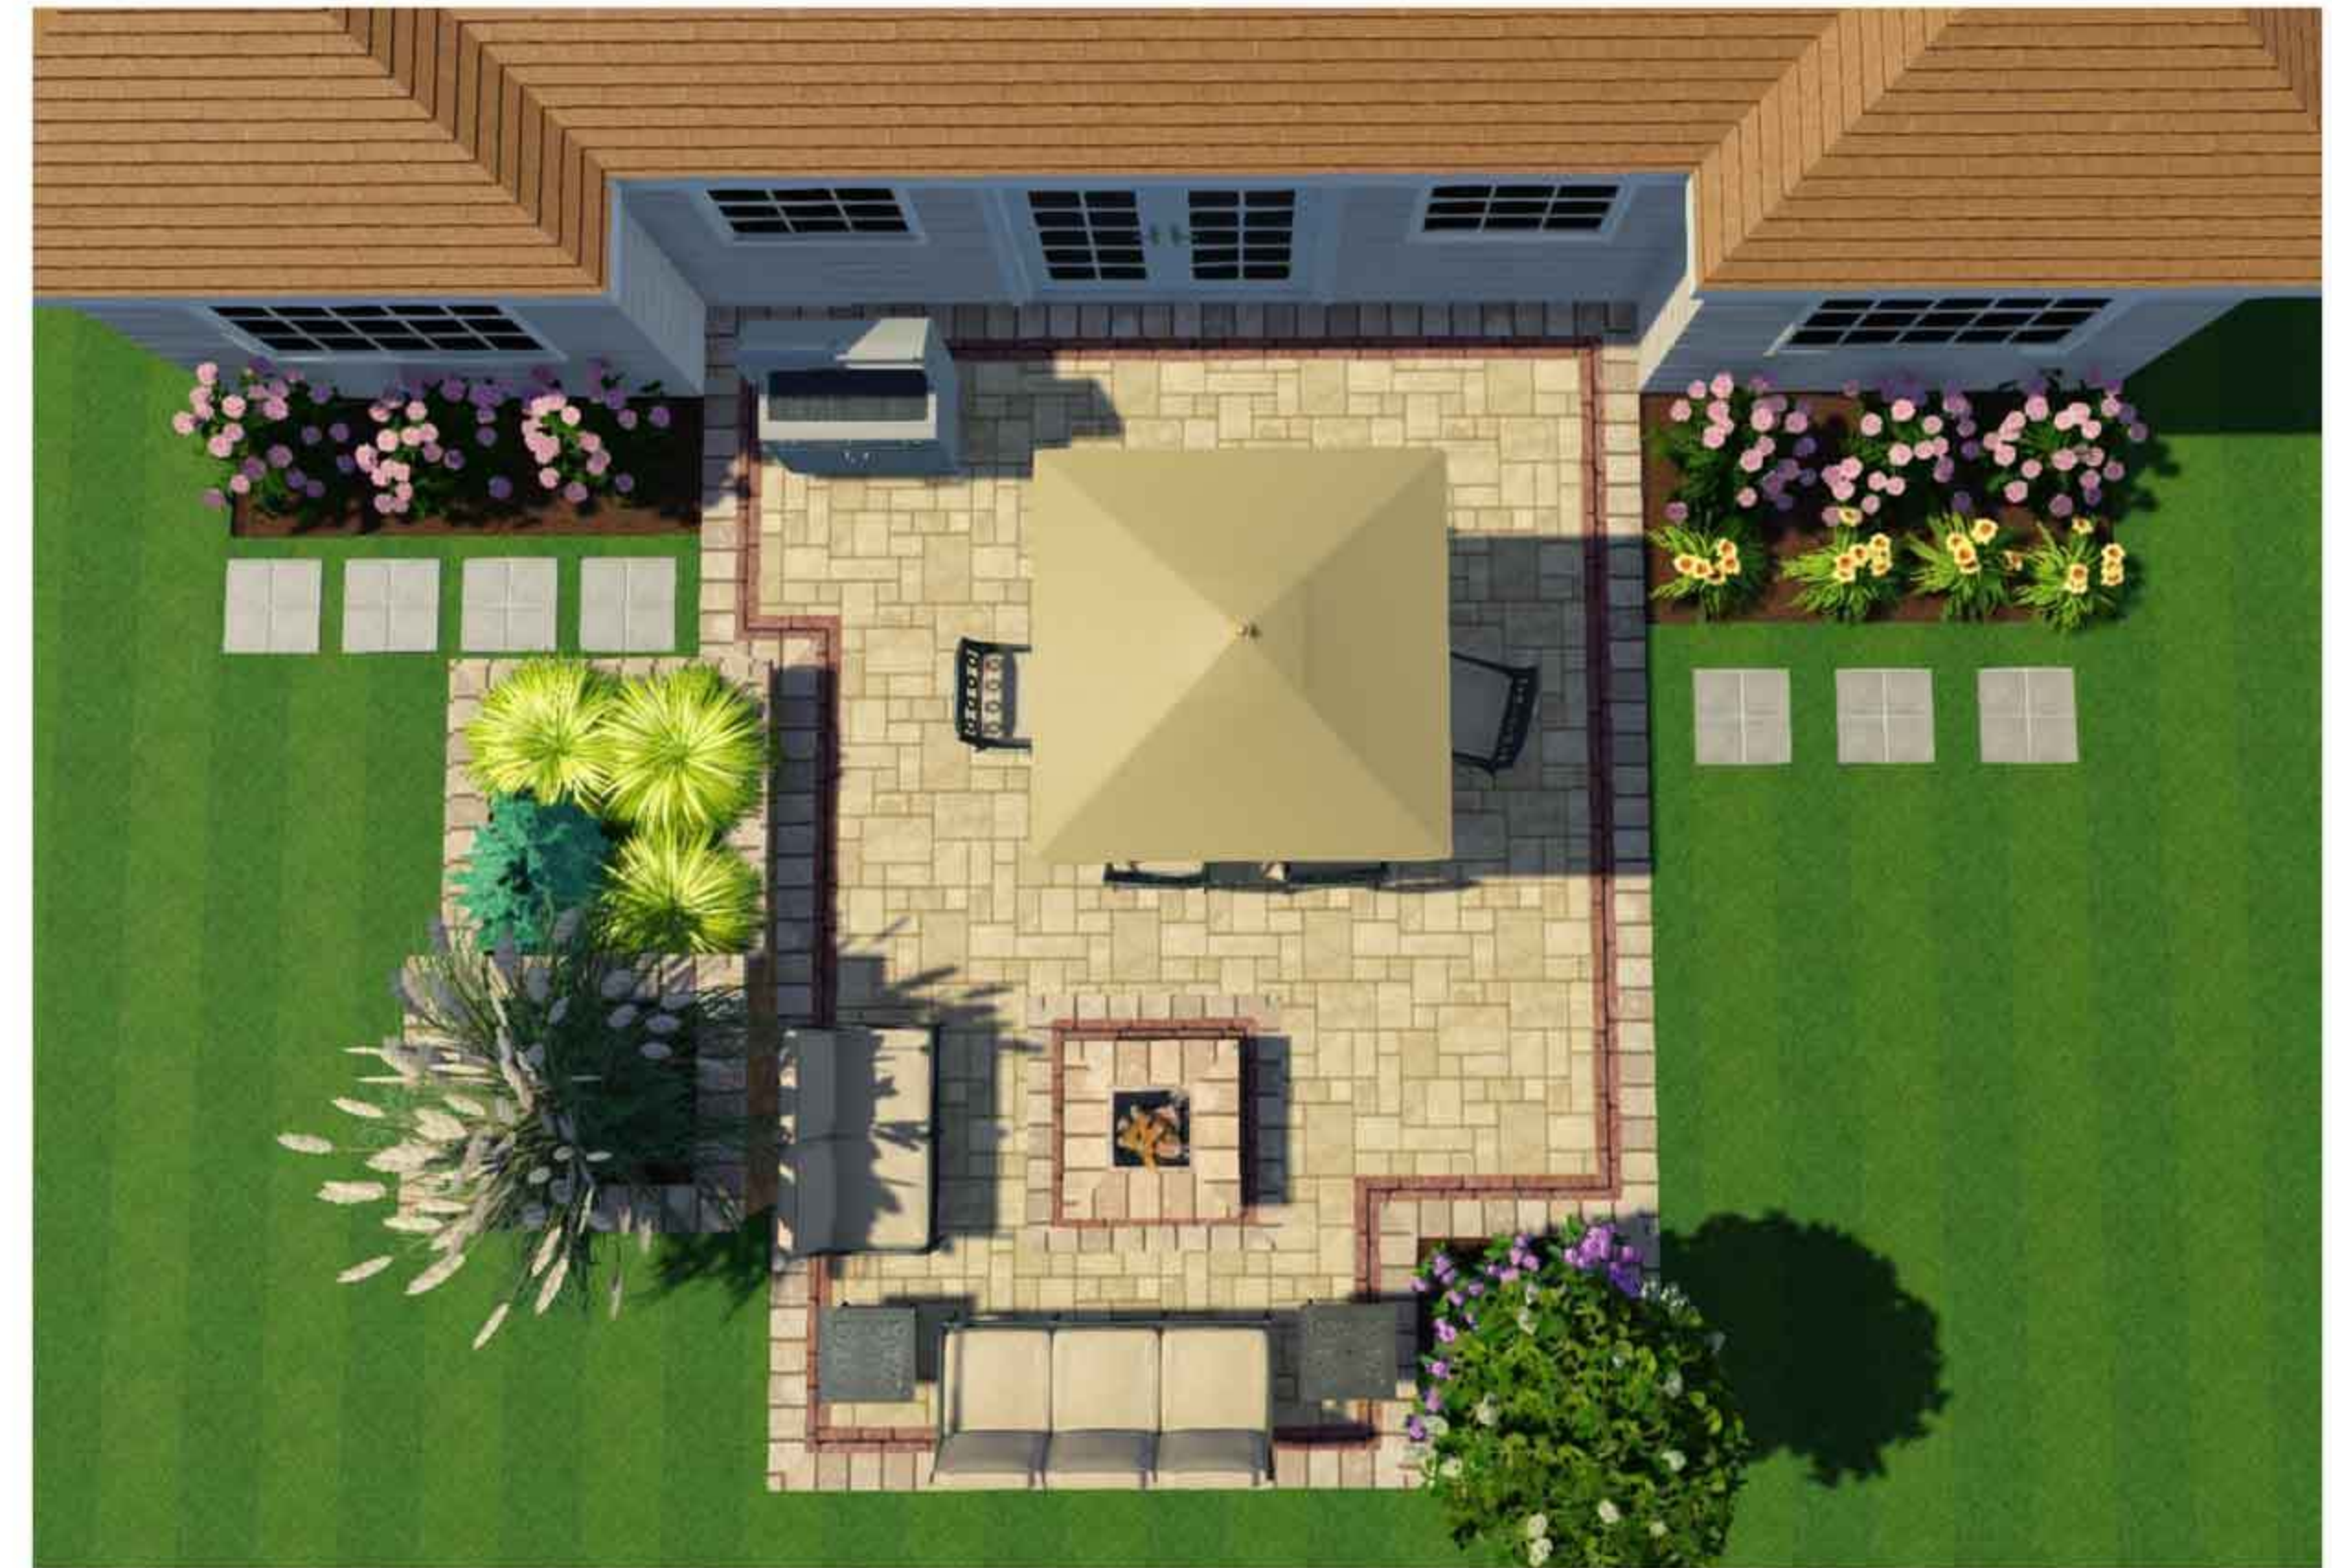

Product Details

- Two Tier Planter: 105 Sq. ft. _____
- Cap Stone: 45 Lin. ft. _____
- Fire Pit: 20 Sq. ft. _____
- Paver Field: 365 Sq. ft. _____
- Border A: 125 Lin. ft. _____
- Border B: 115 Lin. ft. _____
- Stepping Stones: 7x Qty. _____
- BBQ: _____

