


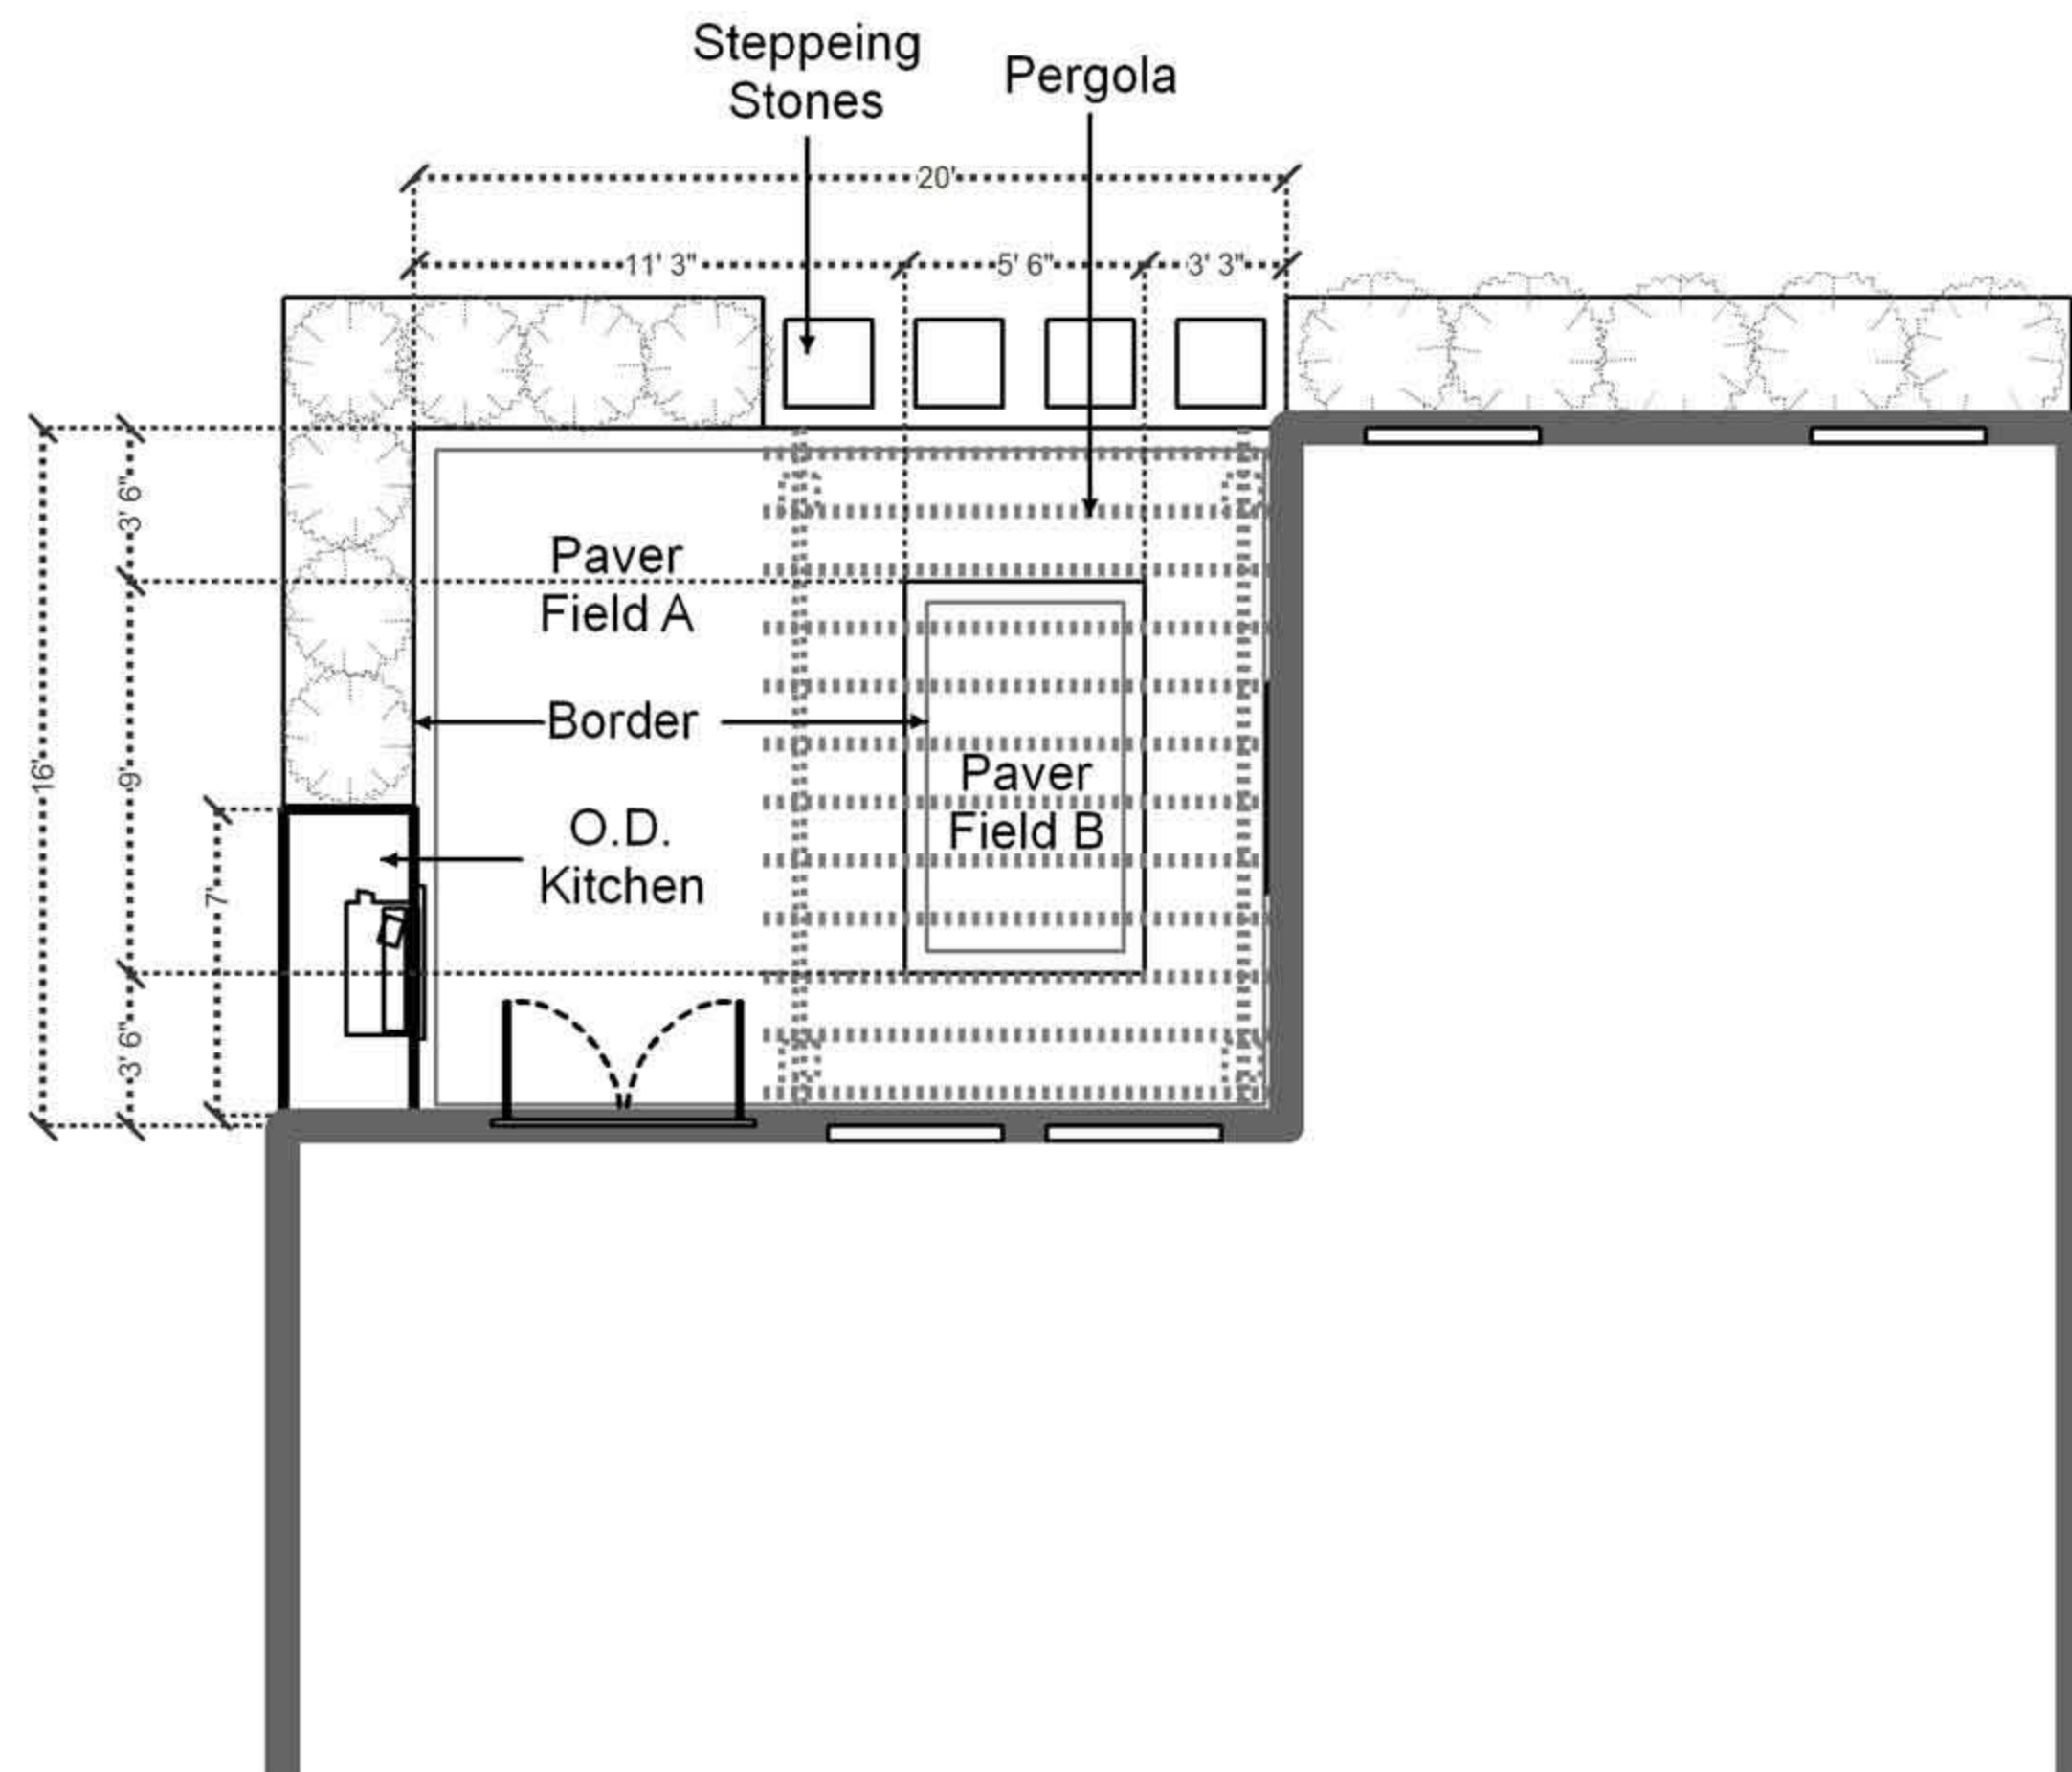

Nicolock Design Kit #2
Scale: 1/8" = 1'



Product Details

- Kitchen: 70 Sq. ft. _____
- Counter Top: 21 Sq. ft. _____
- Paver Field A: 260 Sq. ft. _____
- Paver Field B: 40 Sq. ft. _____
- Border: 110 Lin. ft. _____
- Stepping Stones: 4x Qty. _____
- Pergola: 12' by 16' _____
- BBQ: _____

