



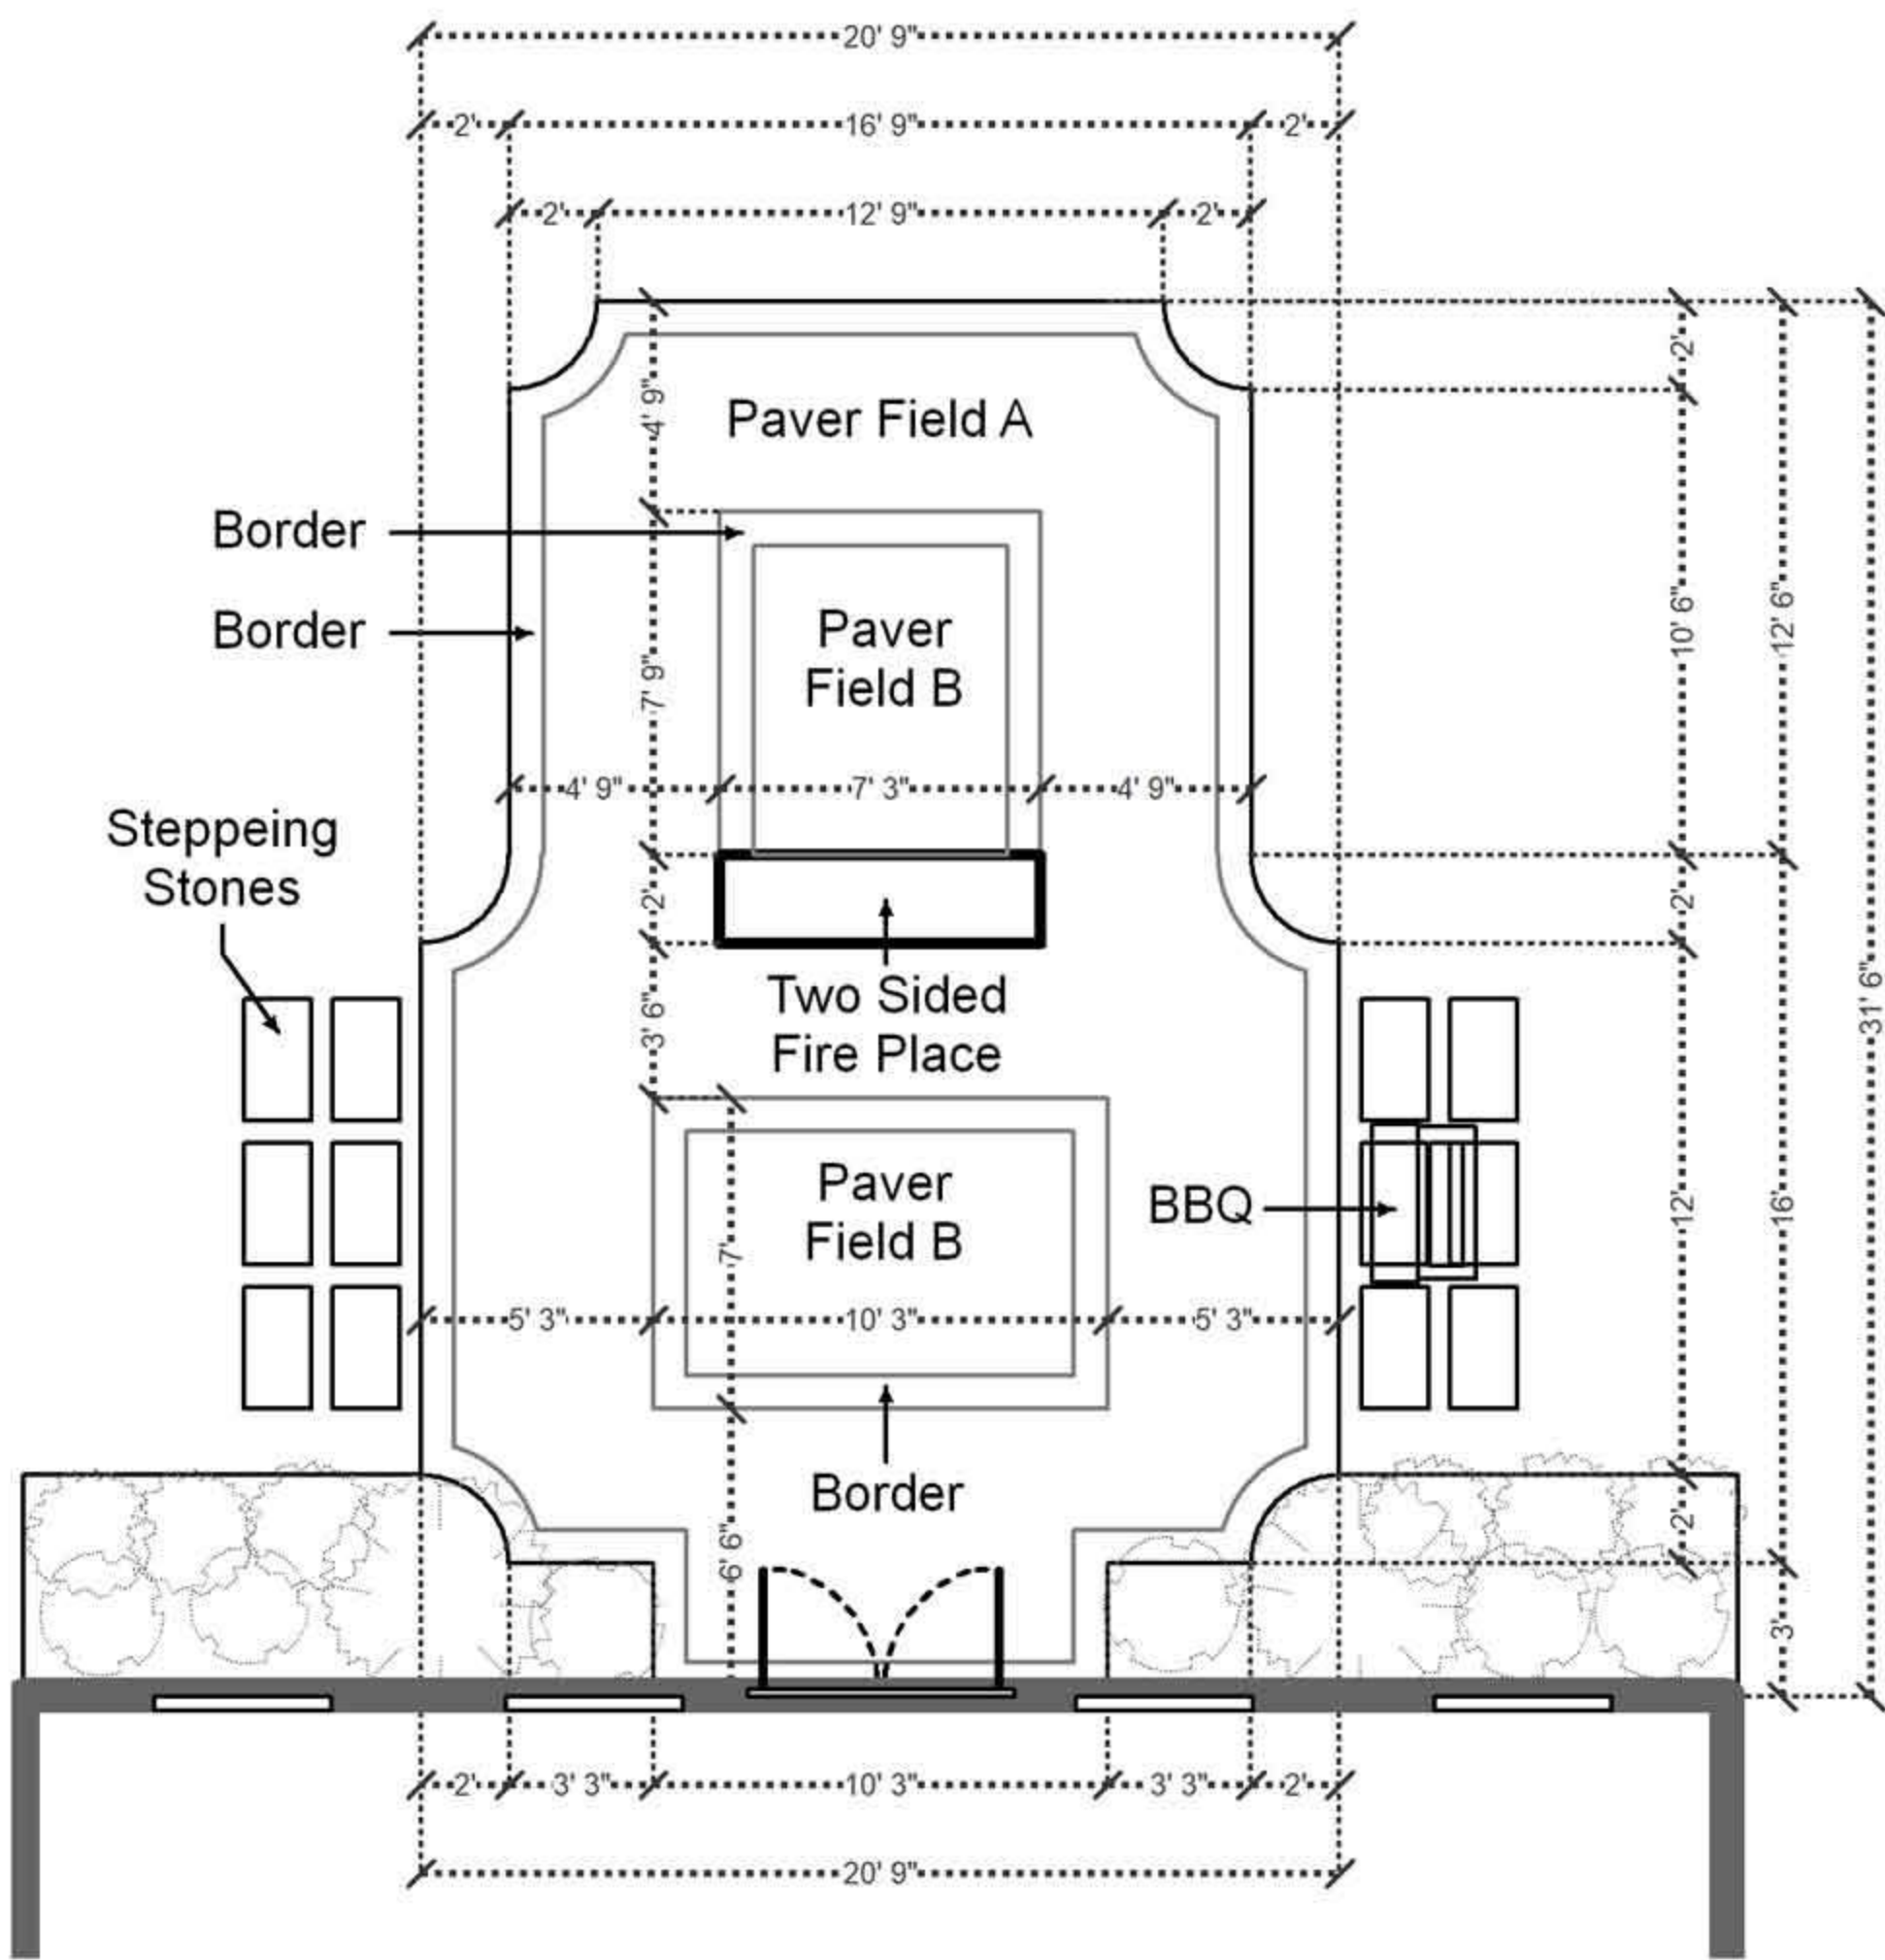

Nicolock Design Kit #4  
Scale: 1/8" = 1'

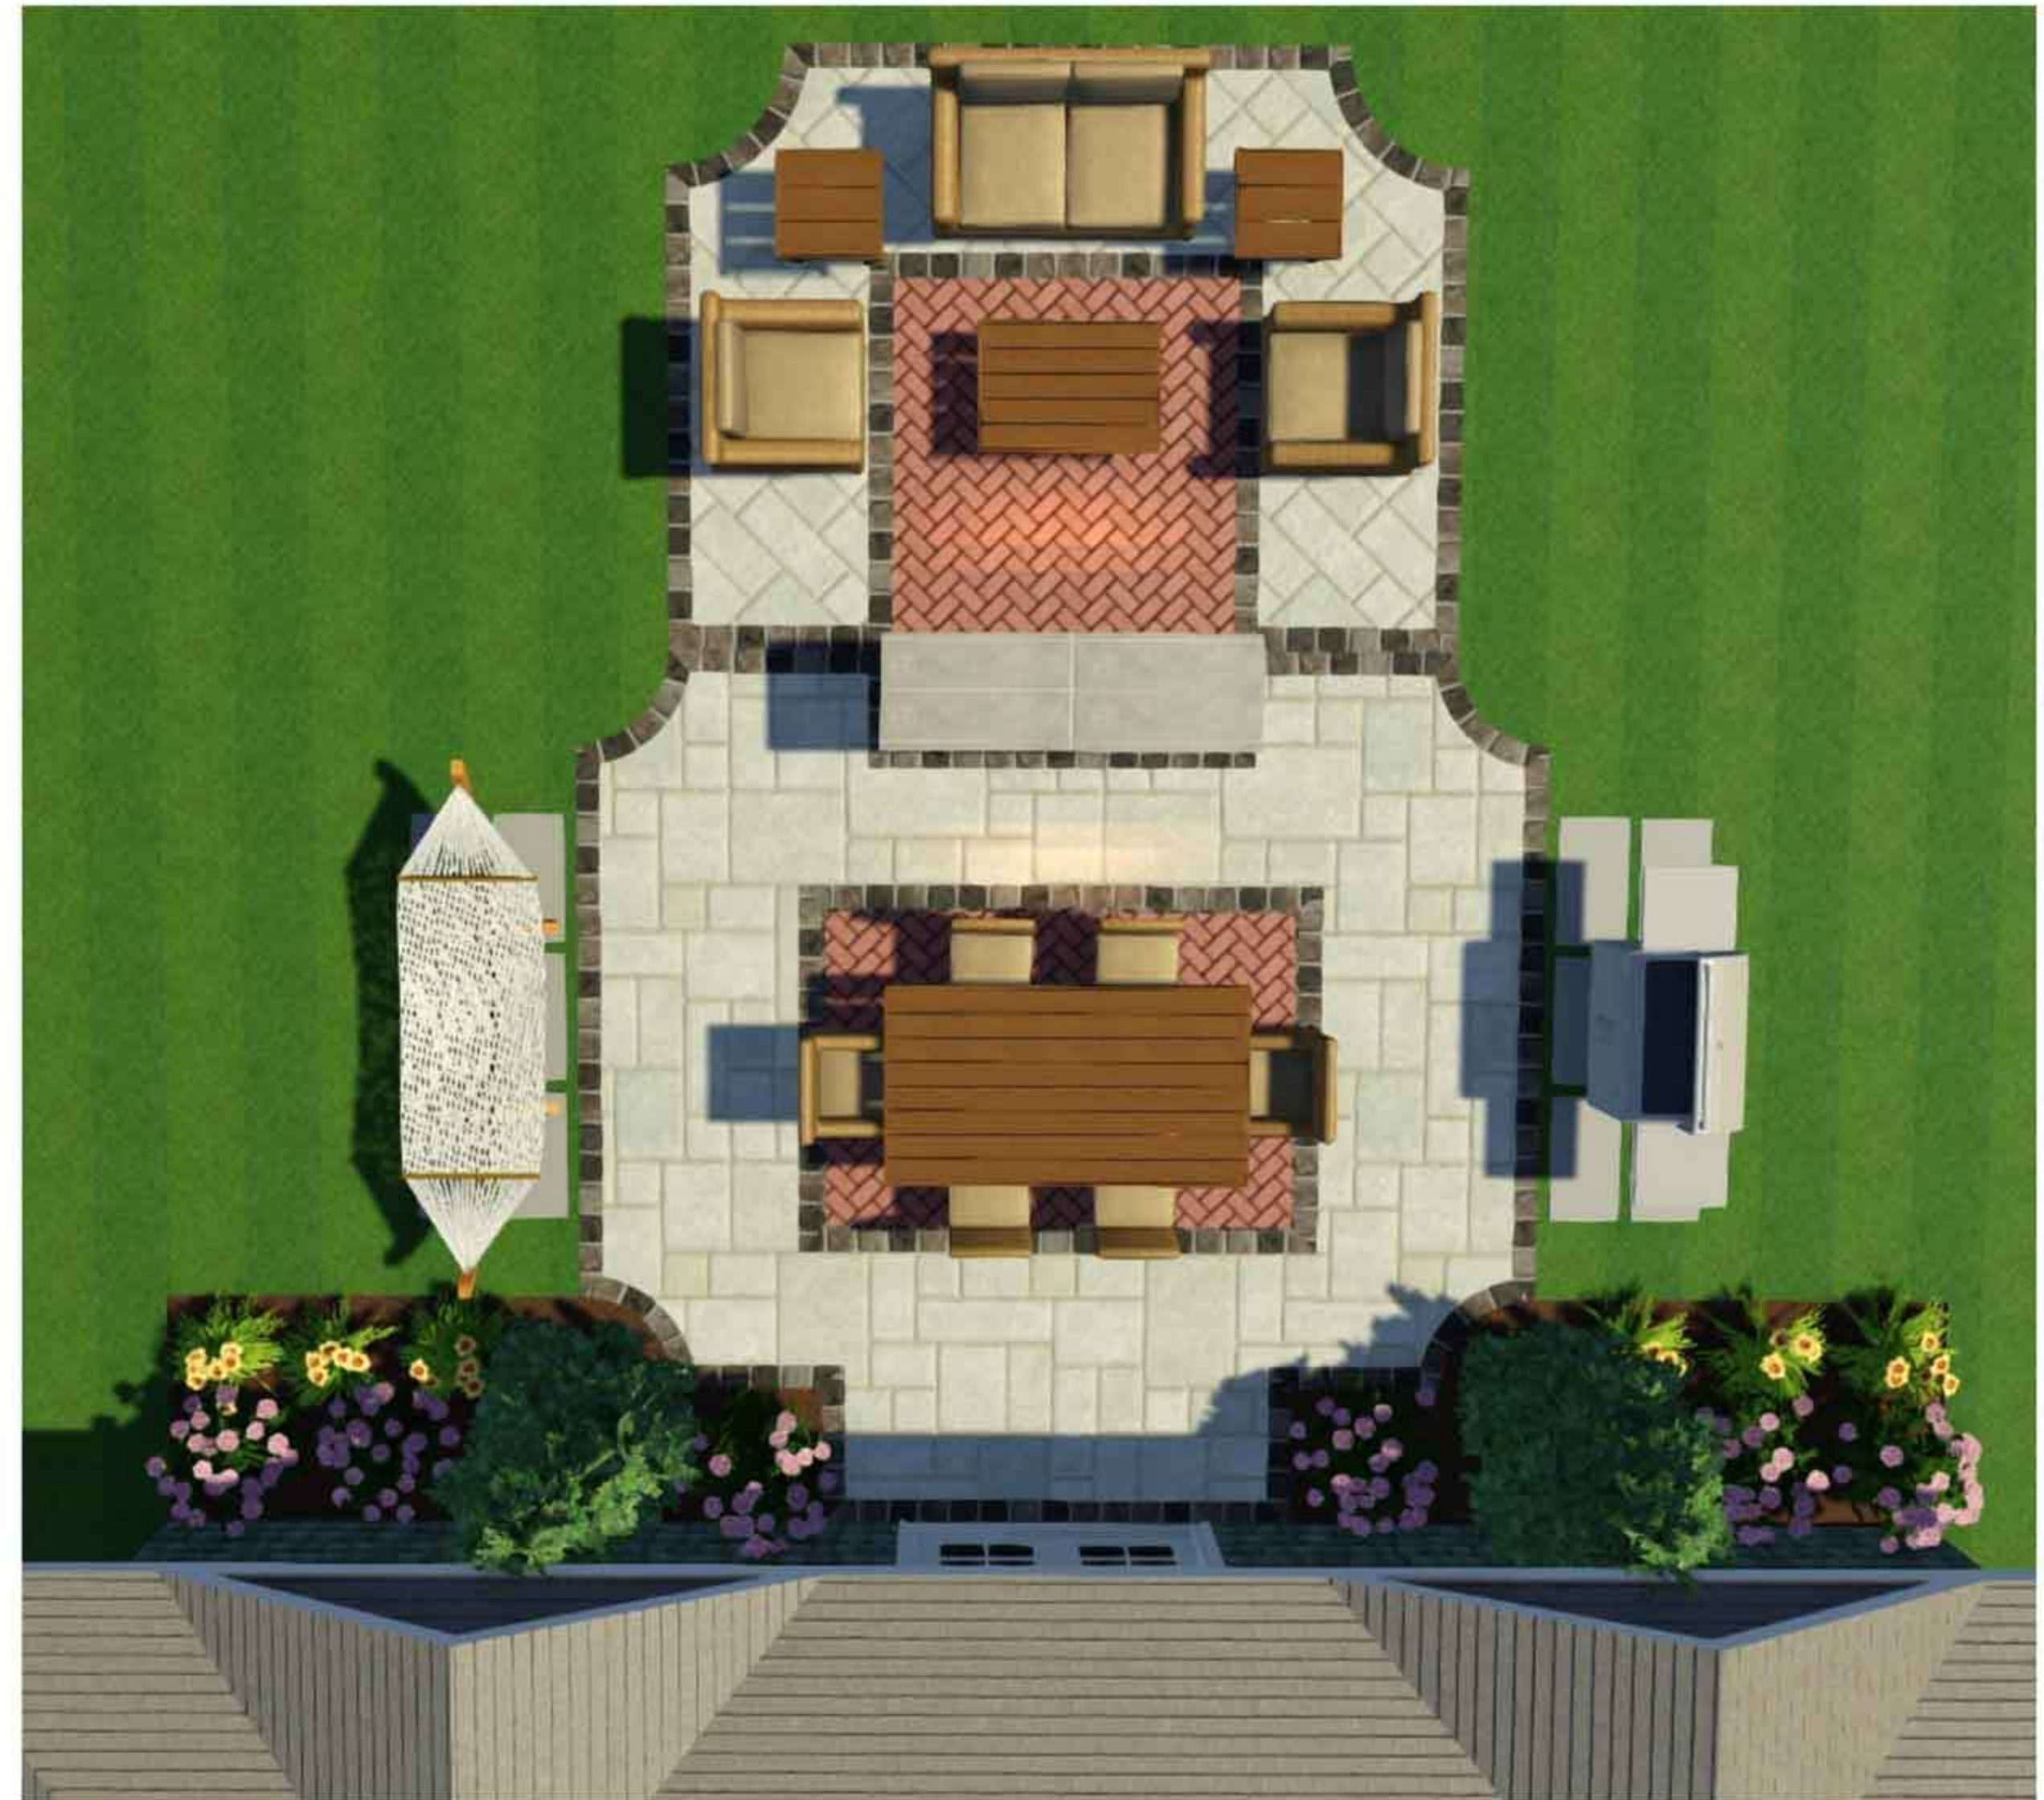

Product Details

- Two Side Fire Place: 95 Sq. ft. \_\_\_\_\_
- Cap Stone: 15 Sq. ft. \_\_\_\_\_
- Paver Field A: 375 Sq. ft. \_\_\_\_\_
- Paver Field B: 100 Sq. ft. \_\_\_\_\_
- Border: 180 Lin. ft. \_\_\_\_\_
- Stepping Stones: 12x Qty. \_\_\_\_\_
- BBQ: \_\_\_\_\_

