




NICOLOCK ALTA PRO WALL- DIMENSIONS AND OUTSIDE RADIUS (not to scale)

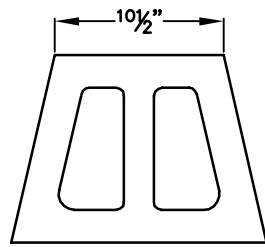


TOP VIEW

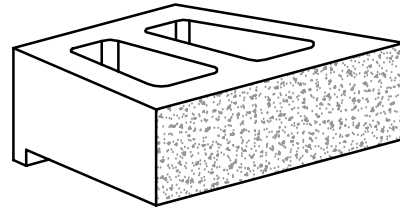

ISOMETRIC VIEW

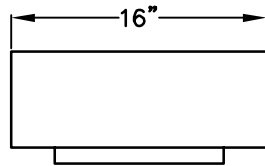


FRONT VIEW

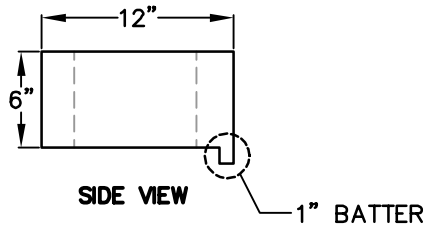


SIDE VIEW

1" BATTER


ALTA WALL UNITS
(6"x16" UNIT)

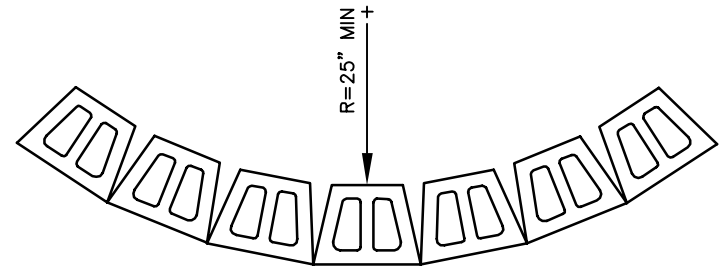

OUTSIDE RADIUS DETAIL
NICOLOCK ALTA WALL

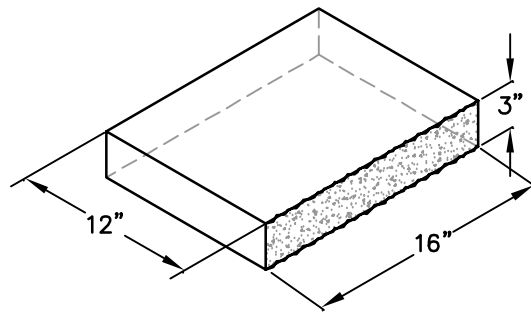


ISOMETRIC VIEW
3" RECTANGULAR CAP

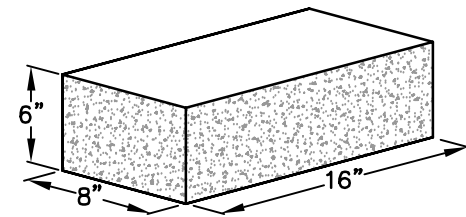


ISOMETRIC VIEW
ALTA WALL CORNER UNITS
(6"x16" UNIT)




NICOLOCK ALTA PRO WALL- TYPICAL GRAVITY WALL (not to scale)

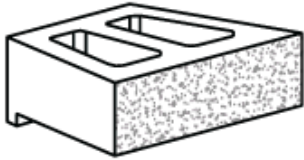


NICOLOCK ALTA WALL UNIT

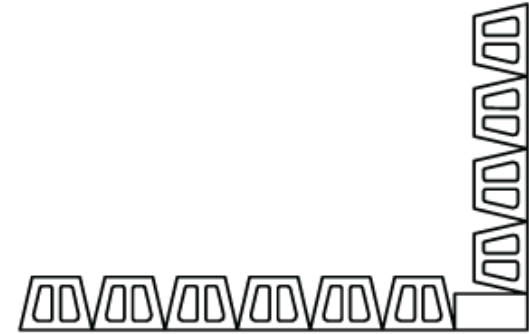


**OUTSIDE CORNER DETAIL
NICOLOCK ALTA WALL**

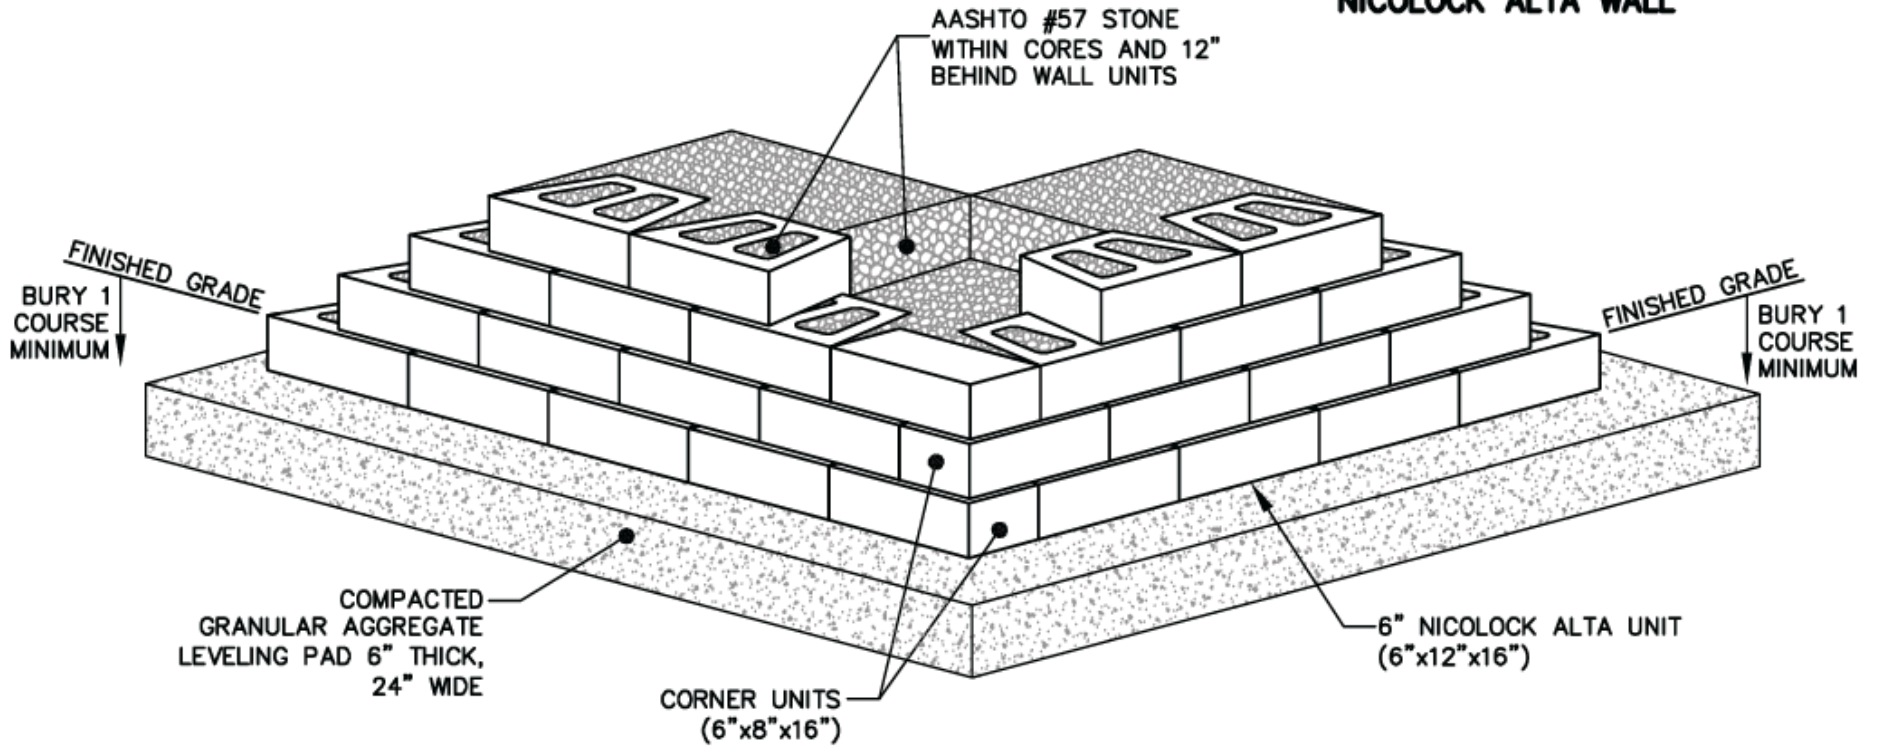

NICOLOCK ALTA PRO WALL- TYPICAL GRAVITY WALL ISOMETRIC VIEW (not to scale)

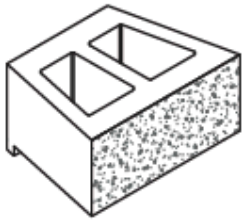

NICOLOCK ALTA PRO WALL UNIT

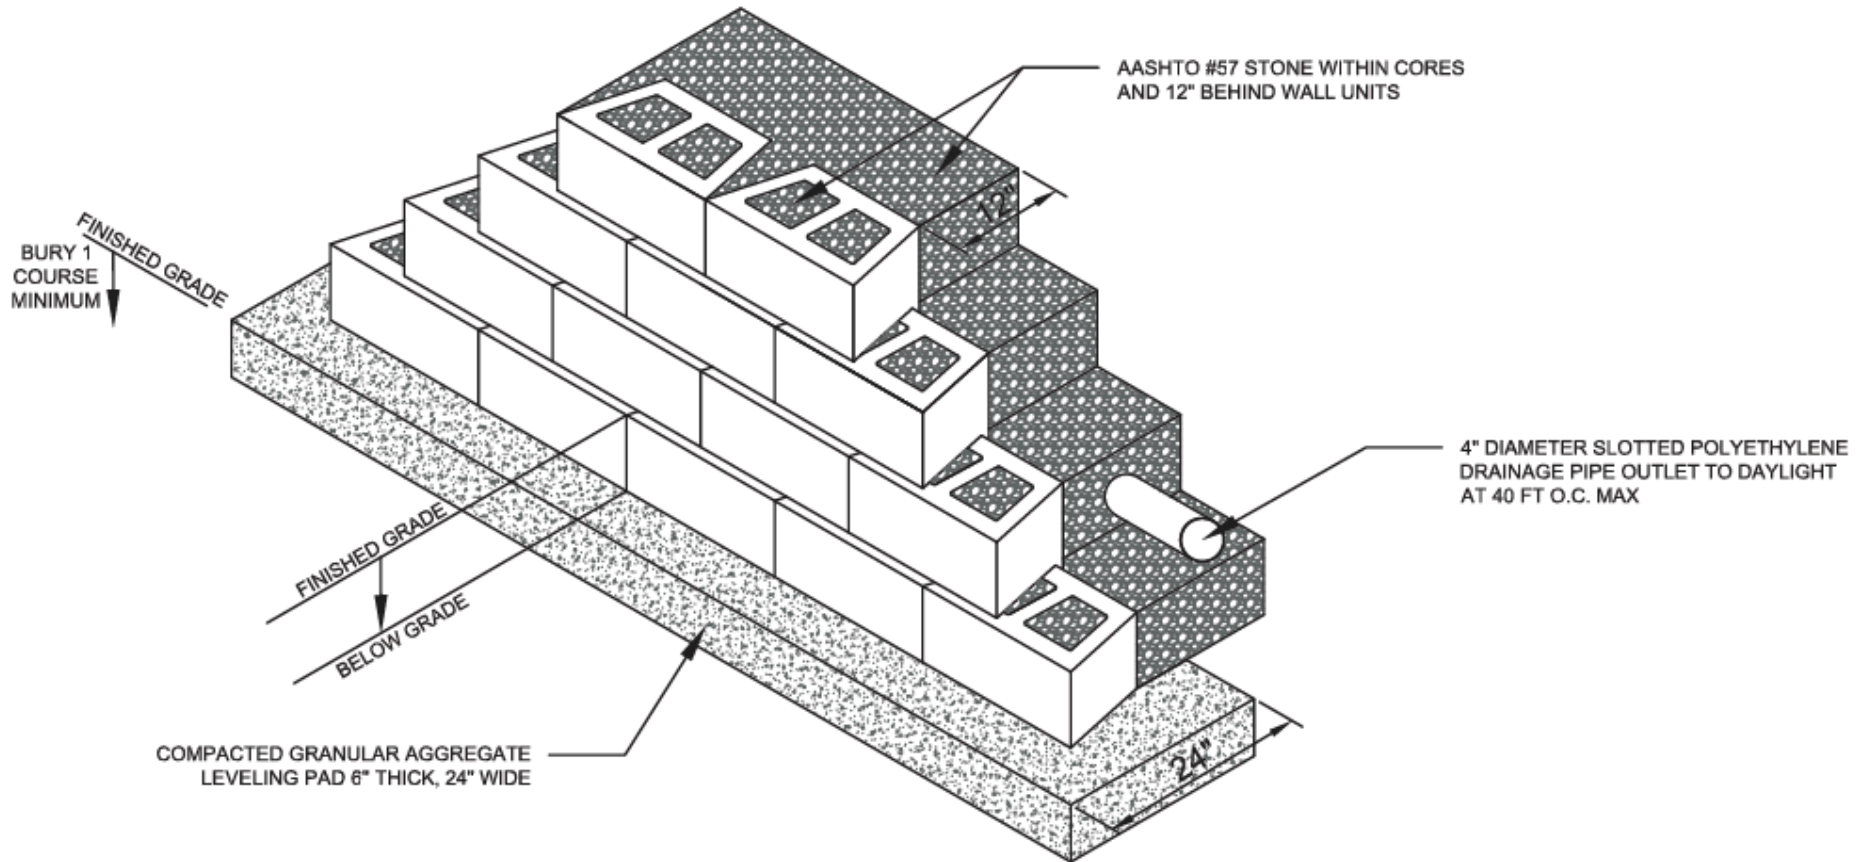

NICOLOCK ALTA PRO WALL- TYPICAL GRAVITY WALL SECTION (not to scale)

